




ŘEZ A11

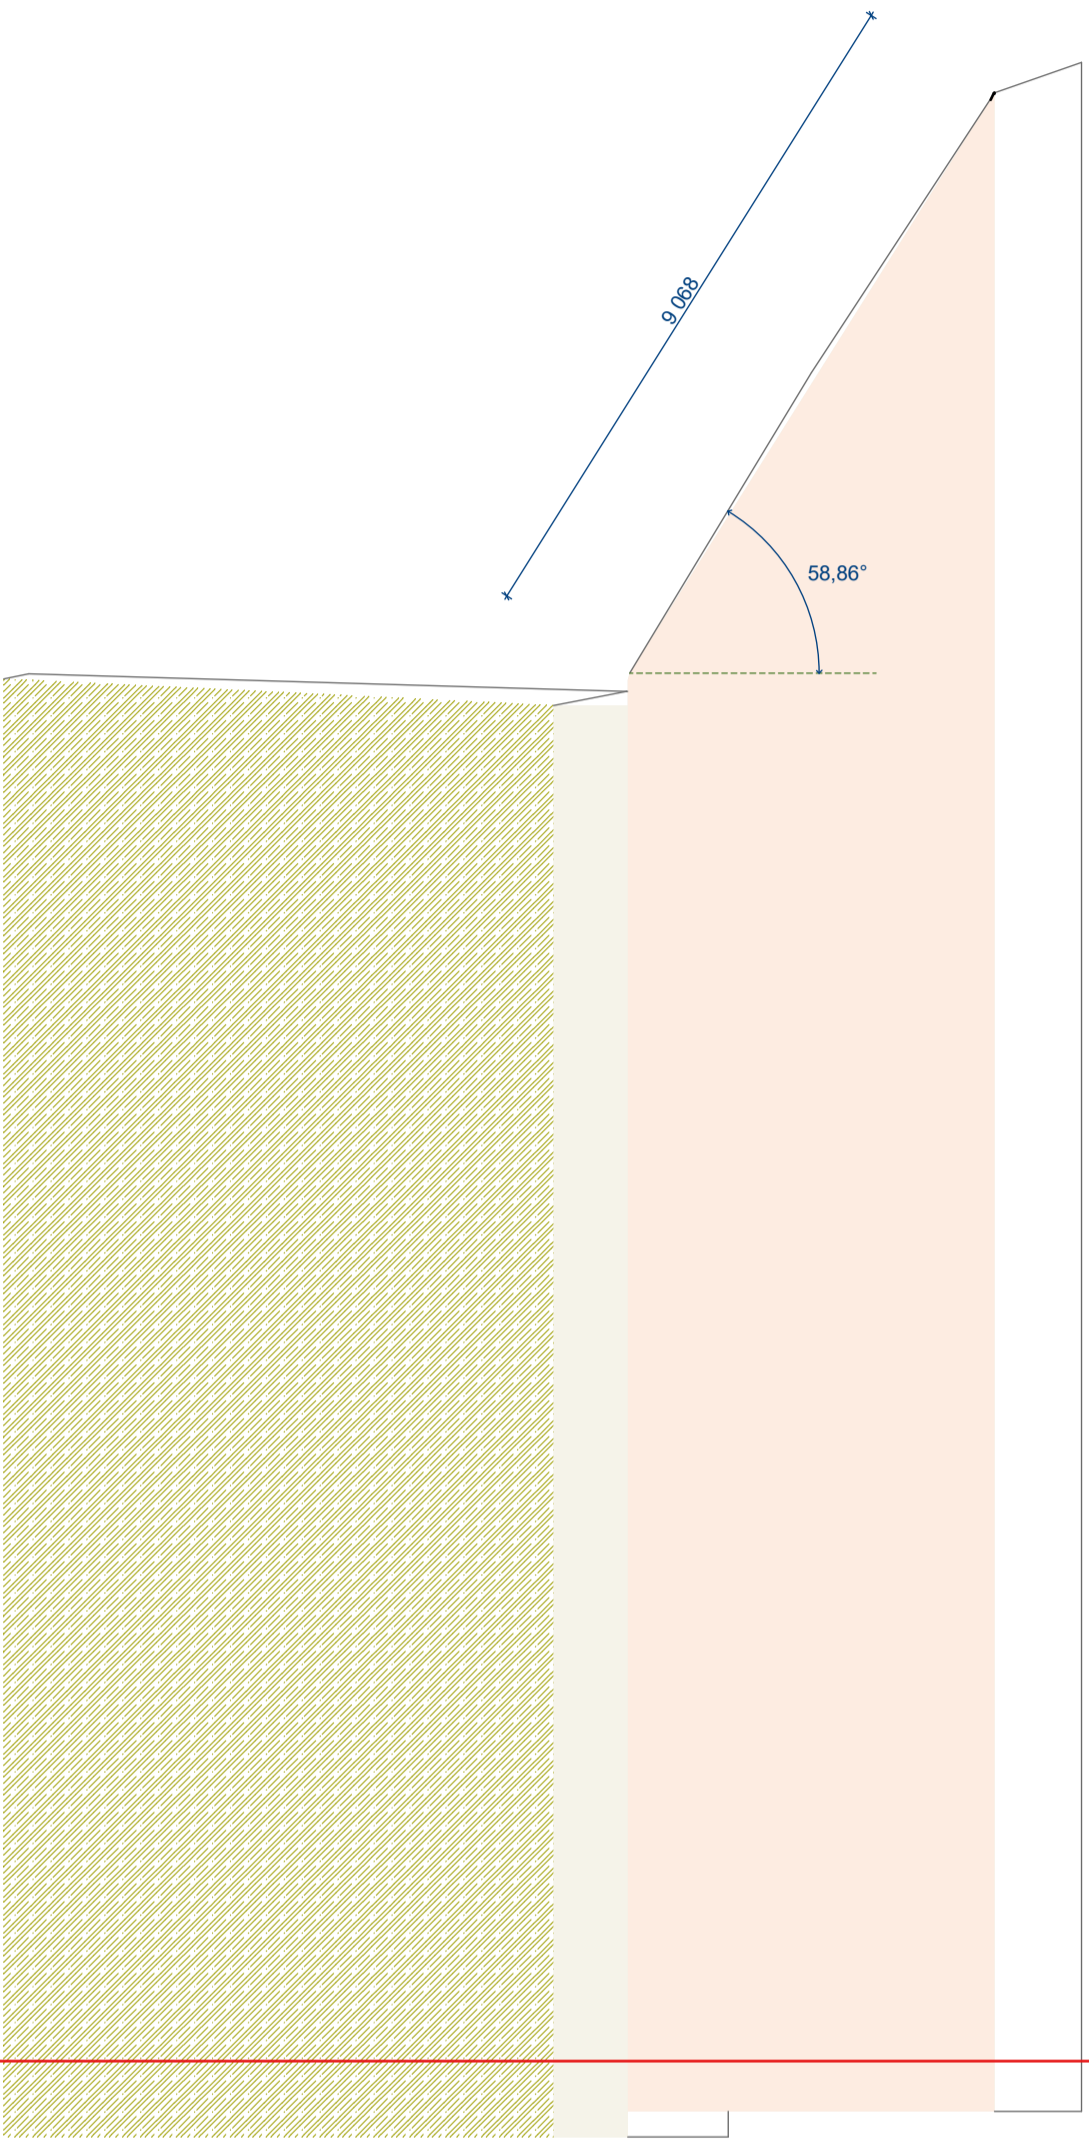


ŘEZ B11

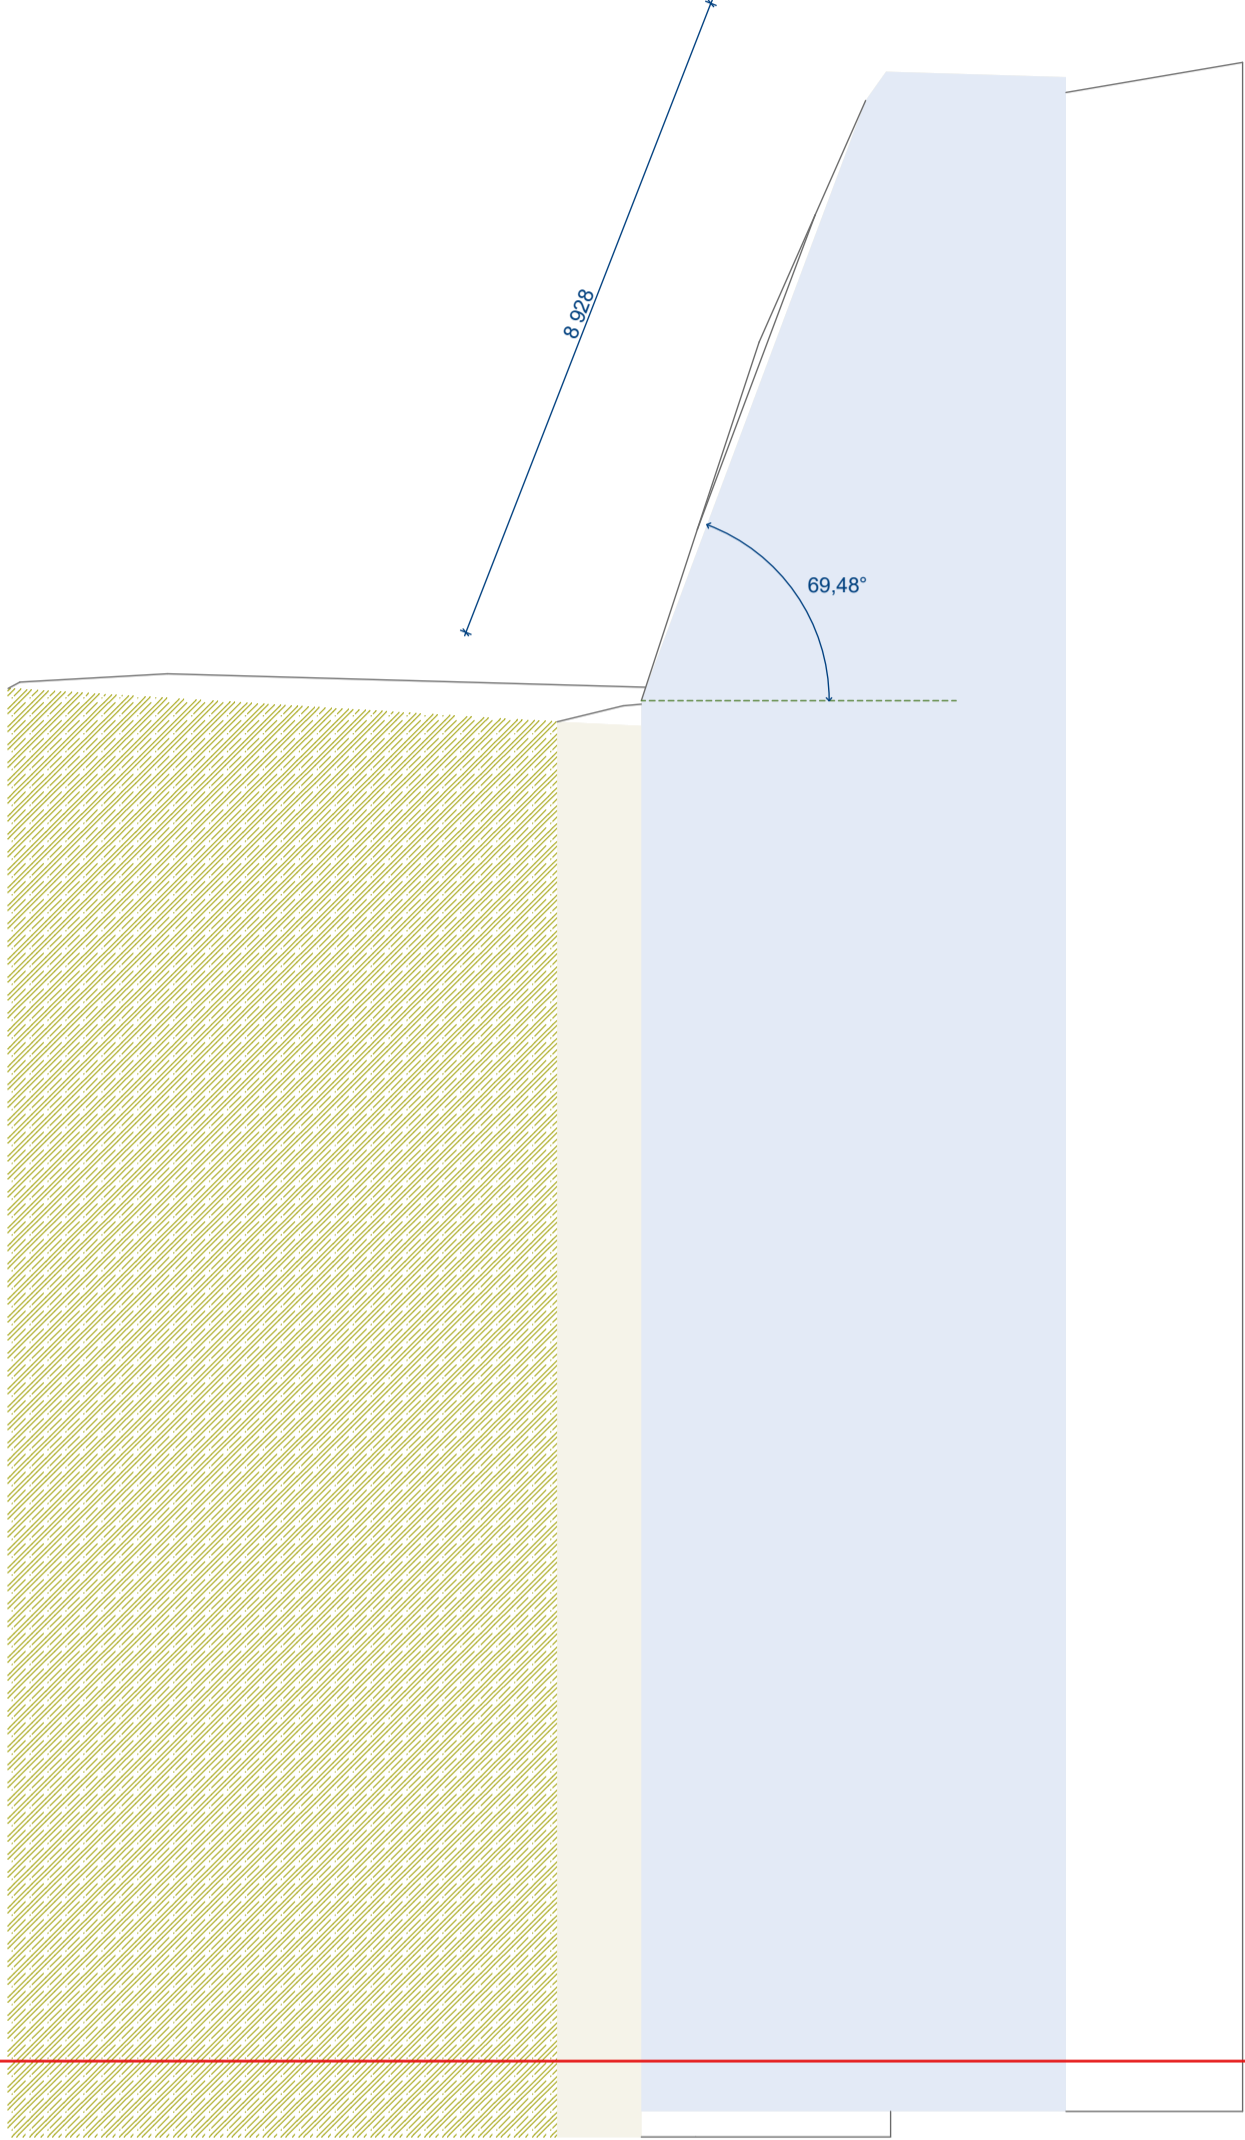

ŘEZ B-C11

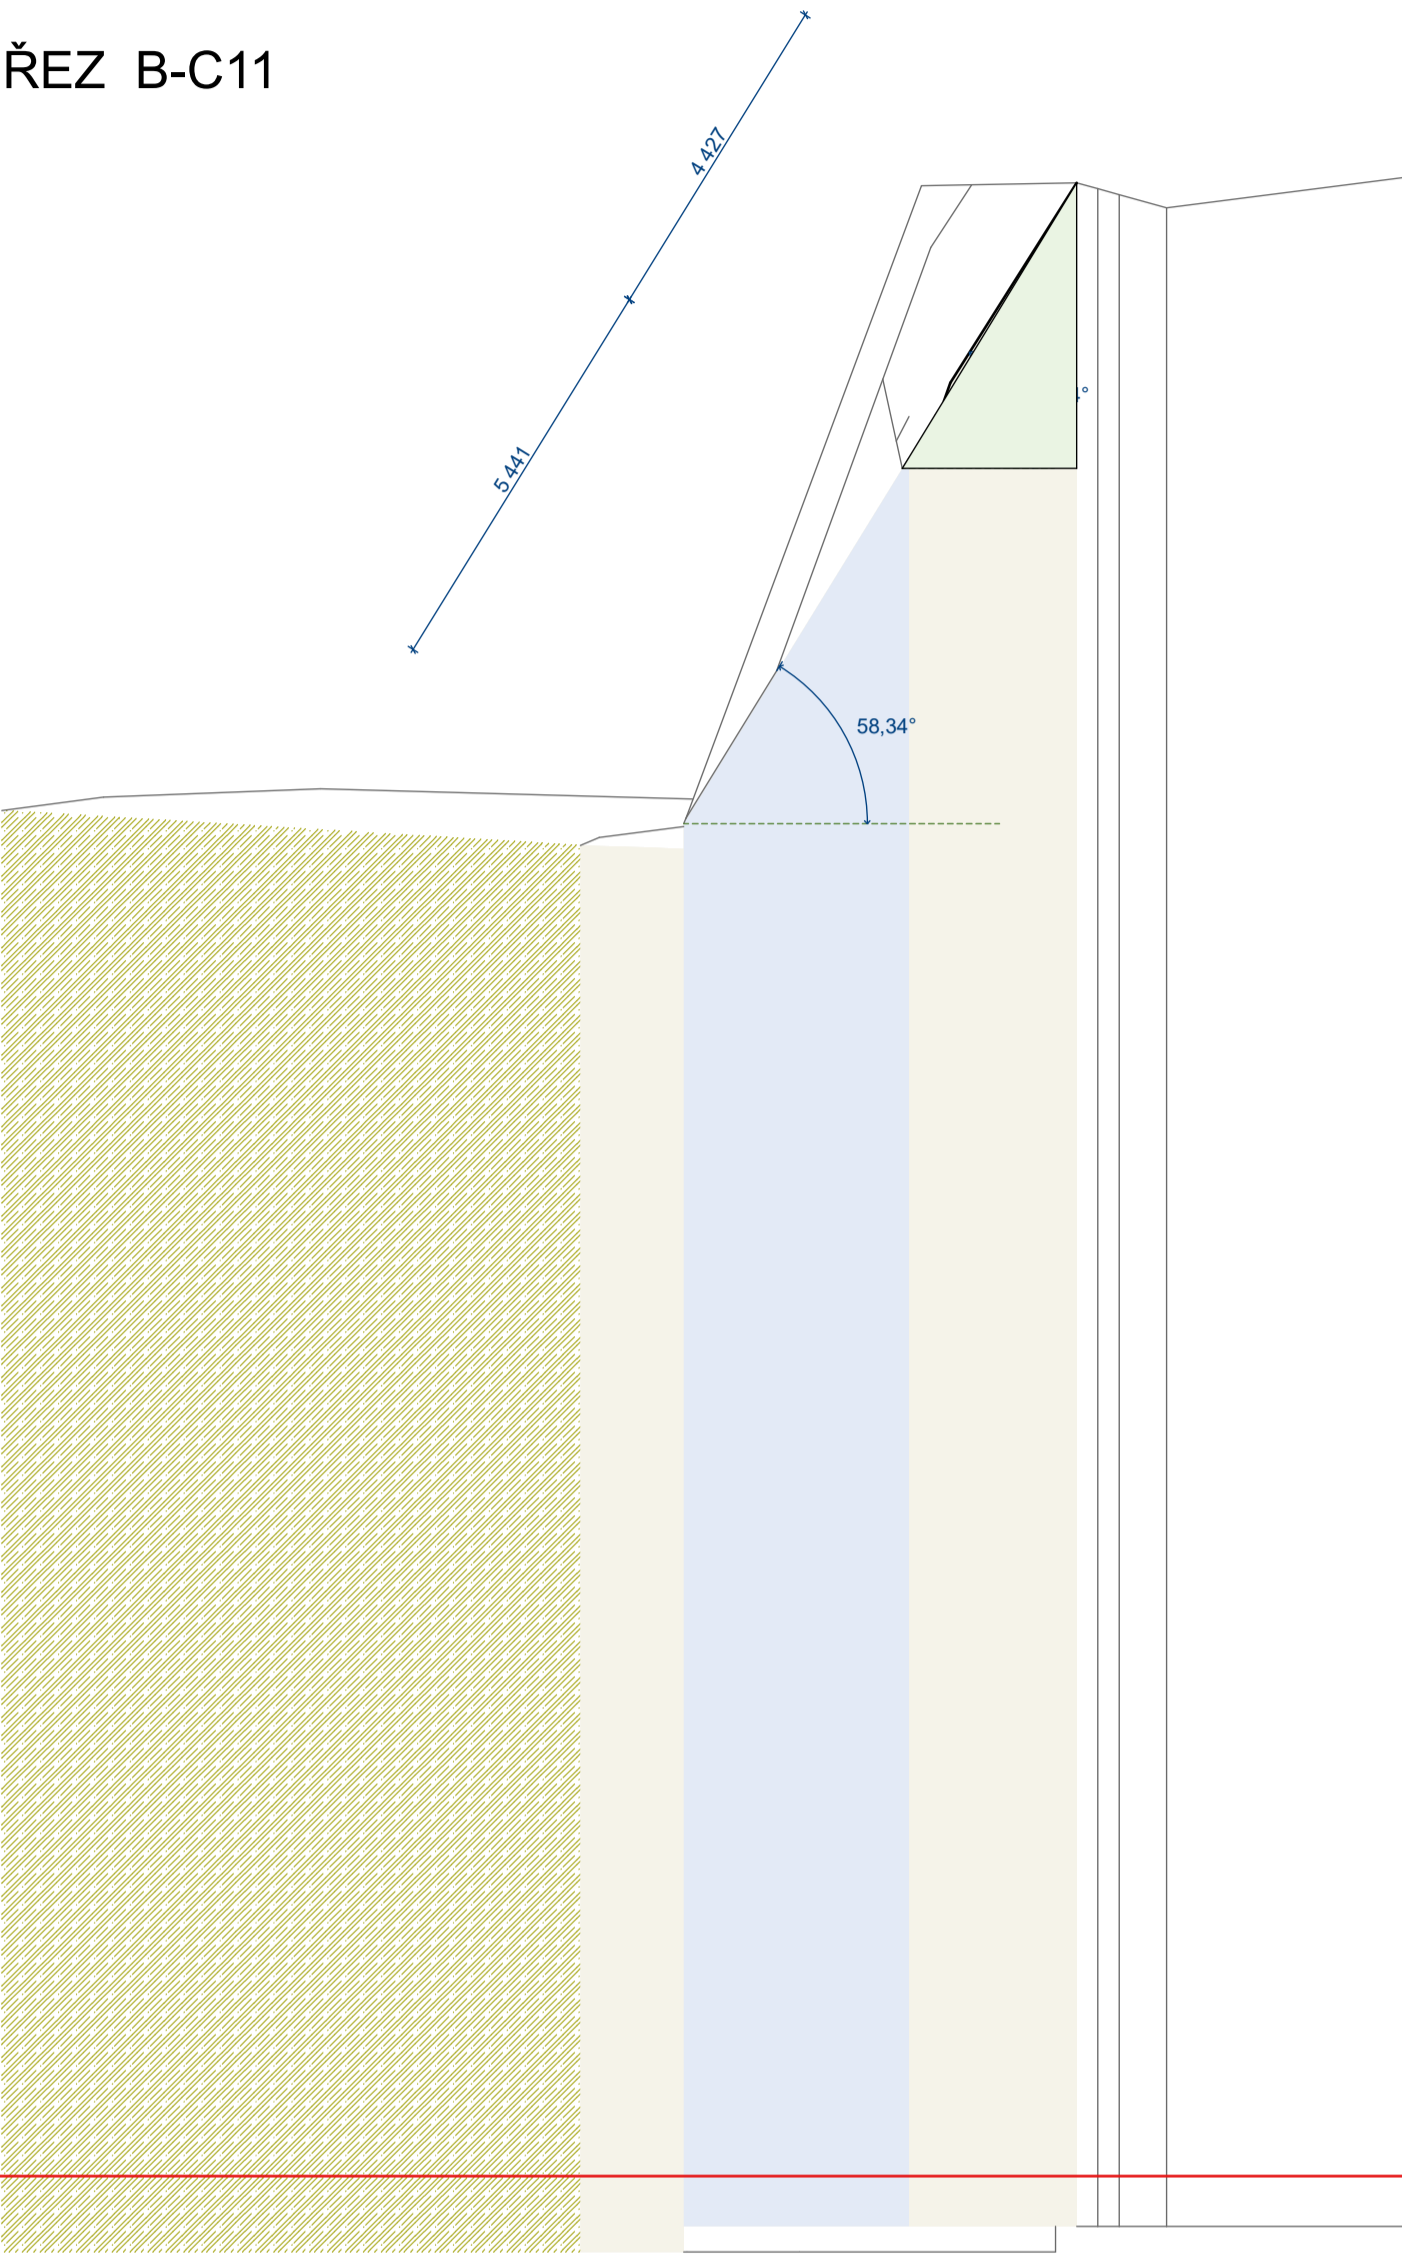

ŘEZ D11

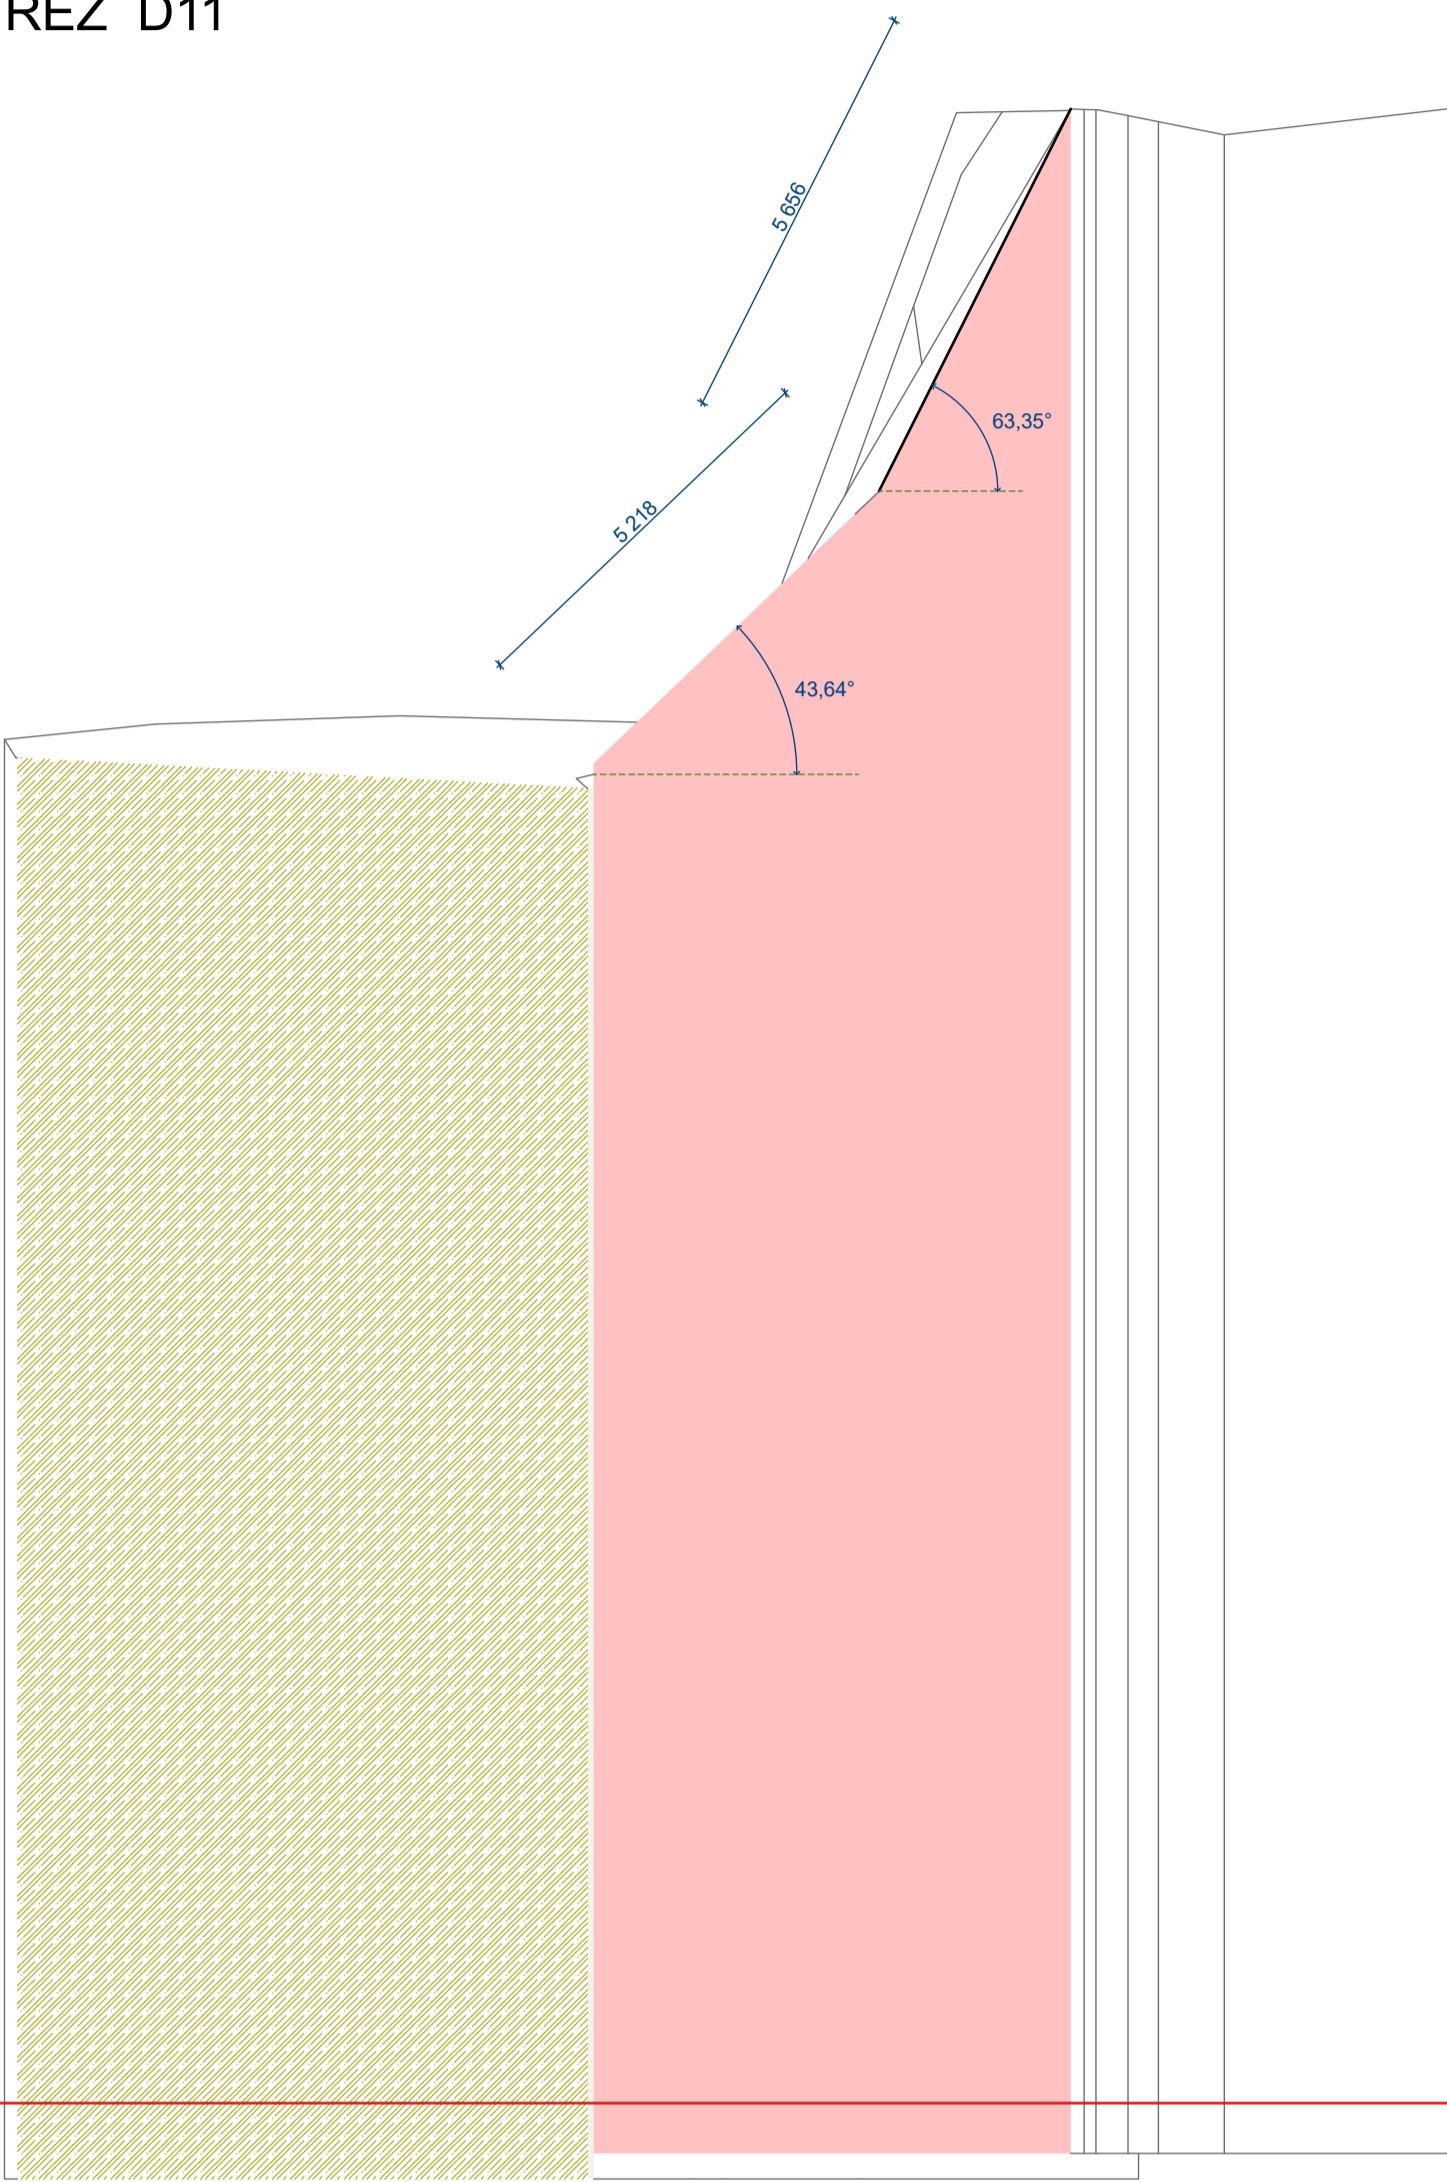

ŘEZ E11

