
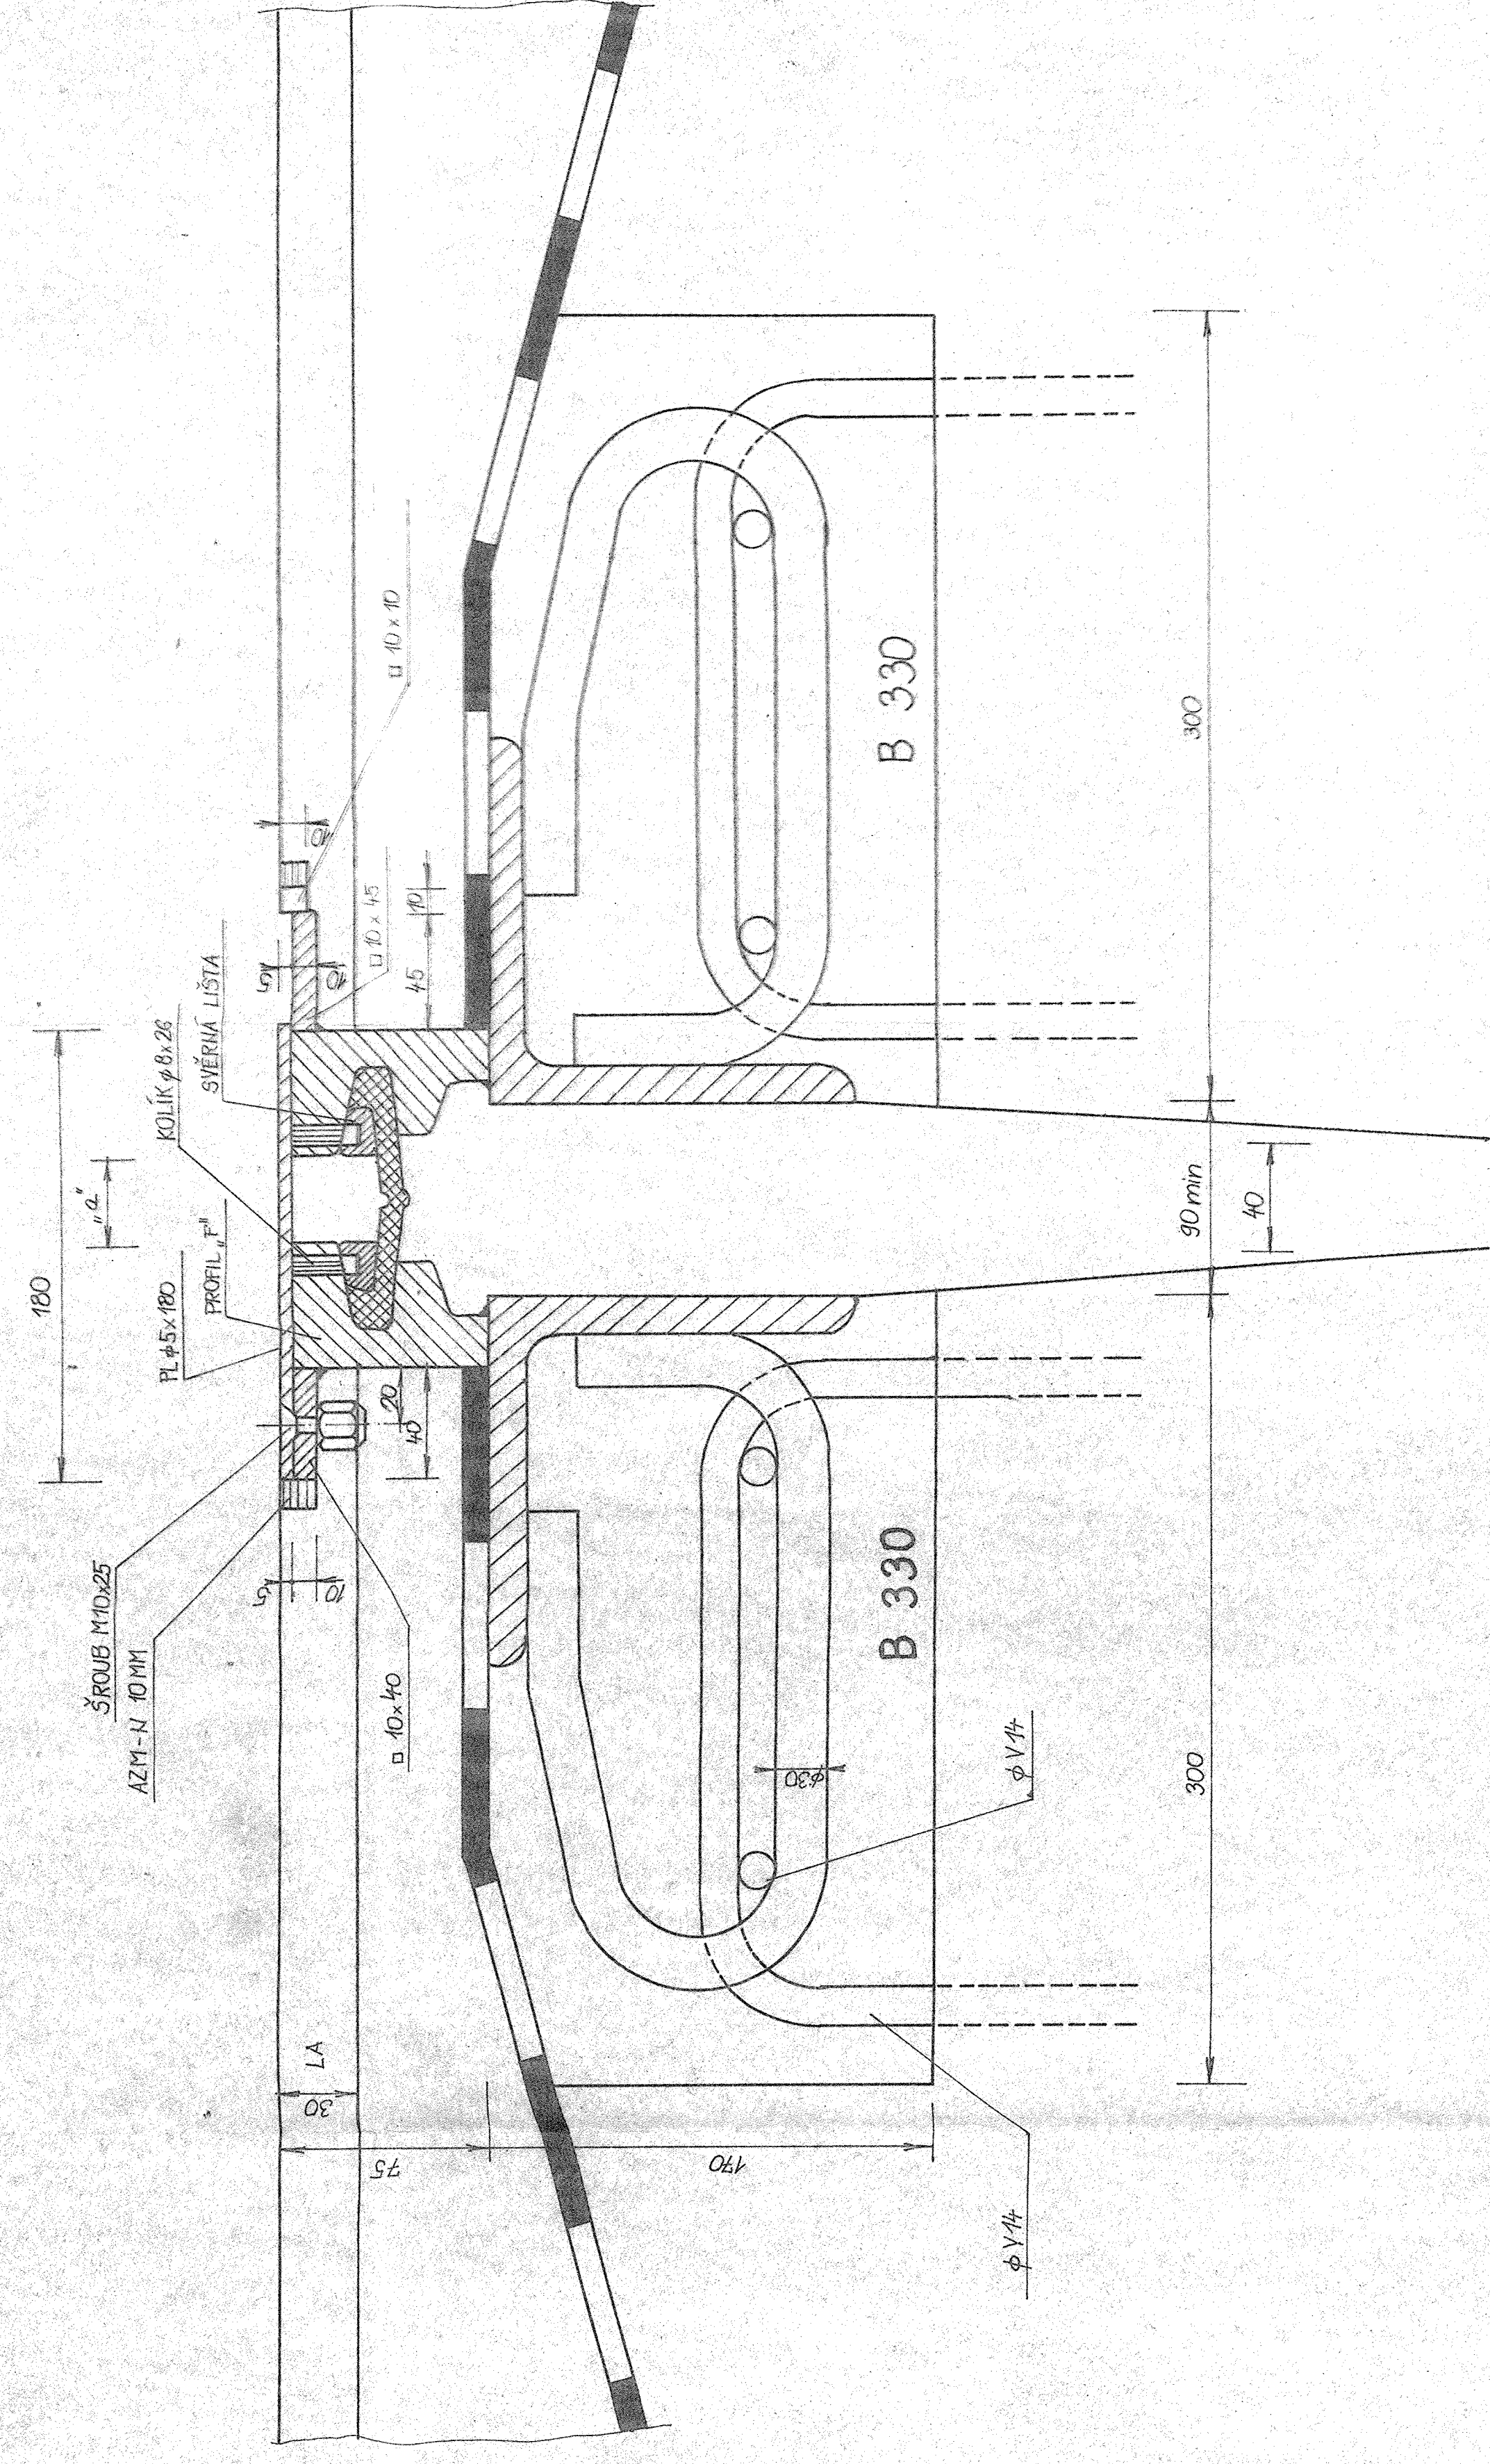



D.Z. GHH 3W 80J

v v


VZOROVÝ PŘÍČNÝ ŘEZ V CHODNÍKU
MĚŘ. 1:2

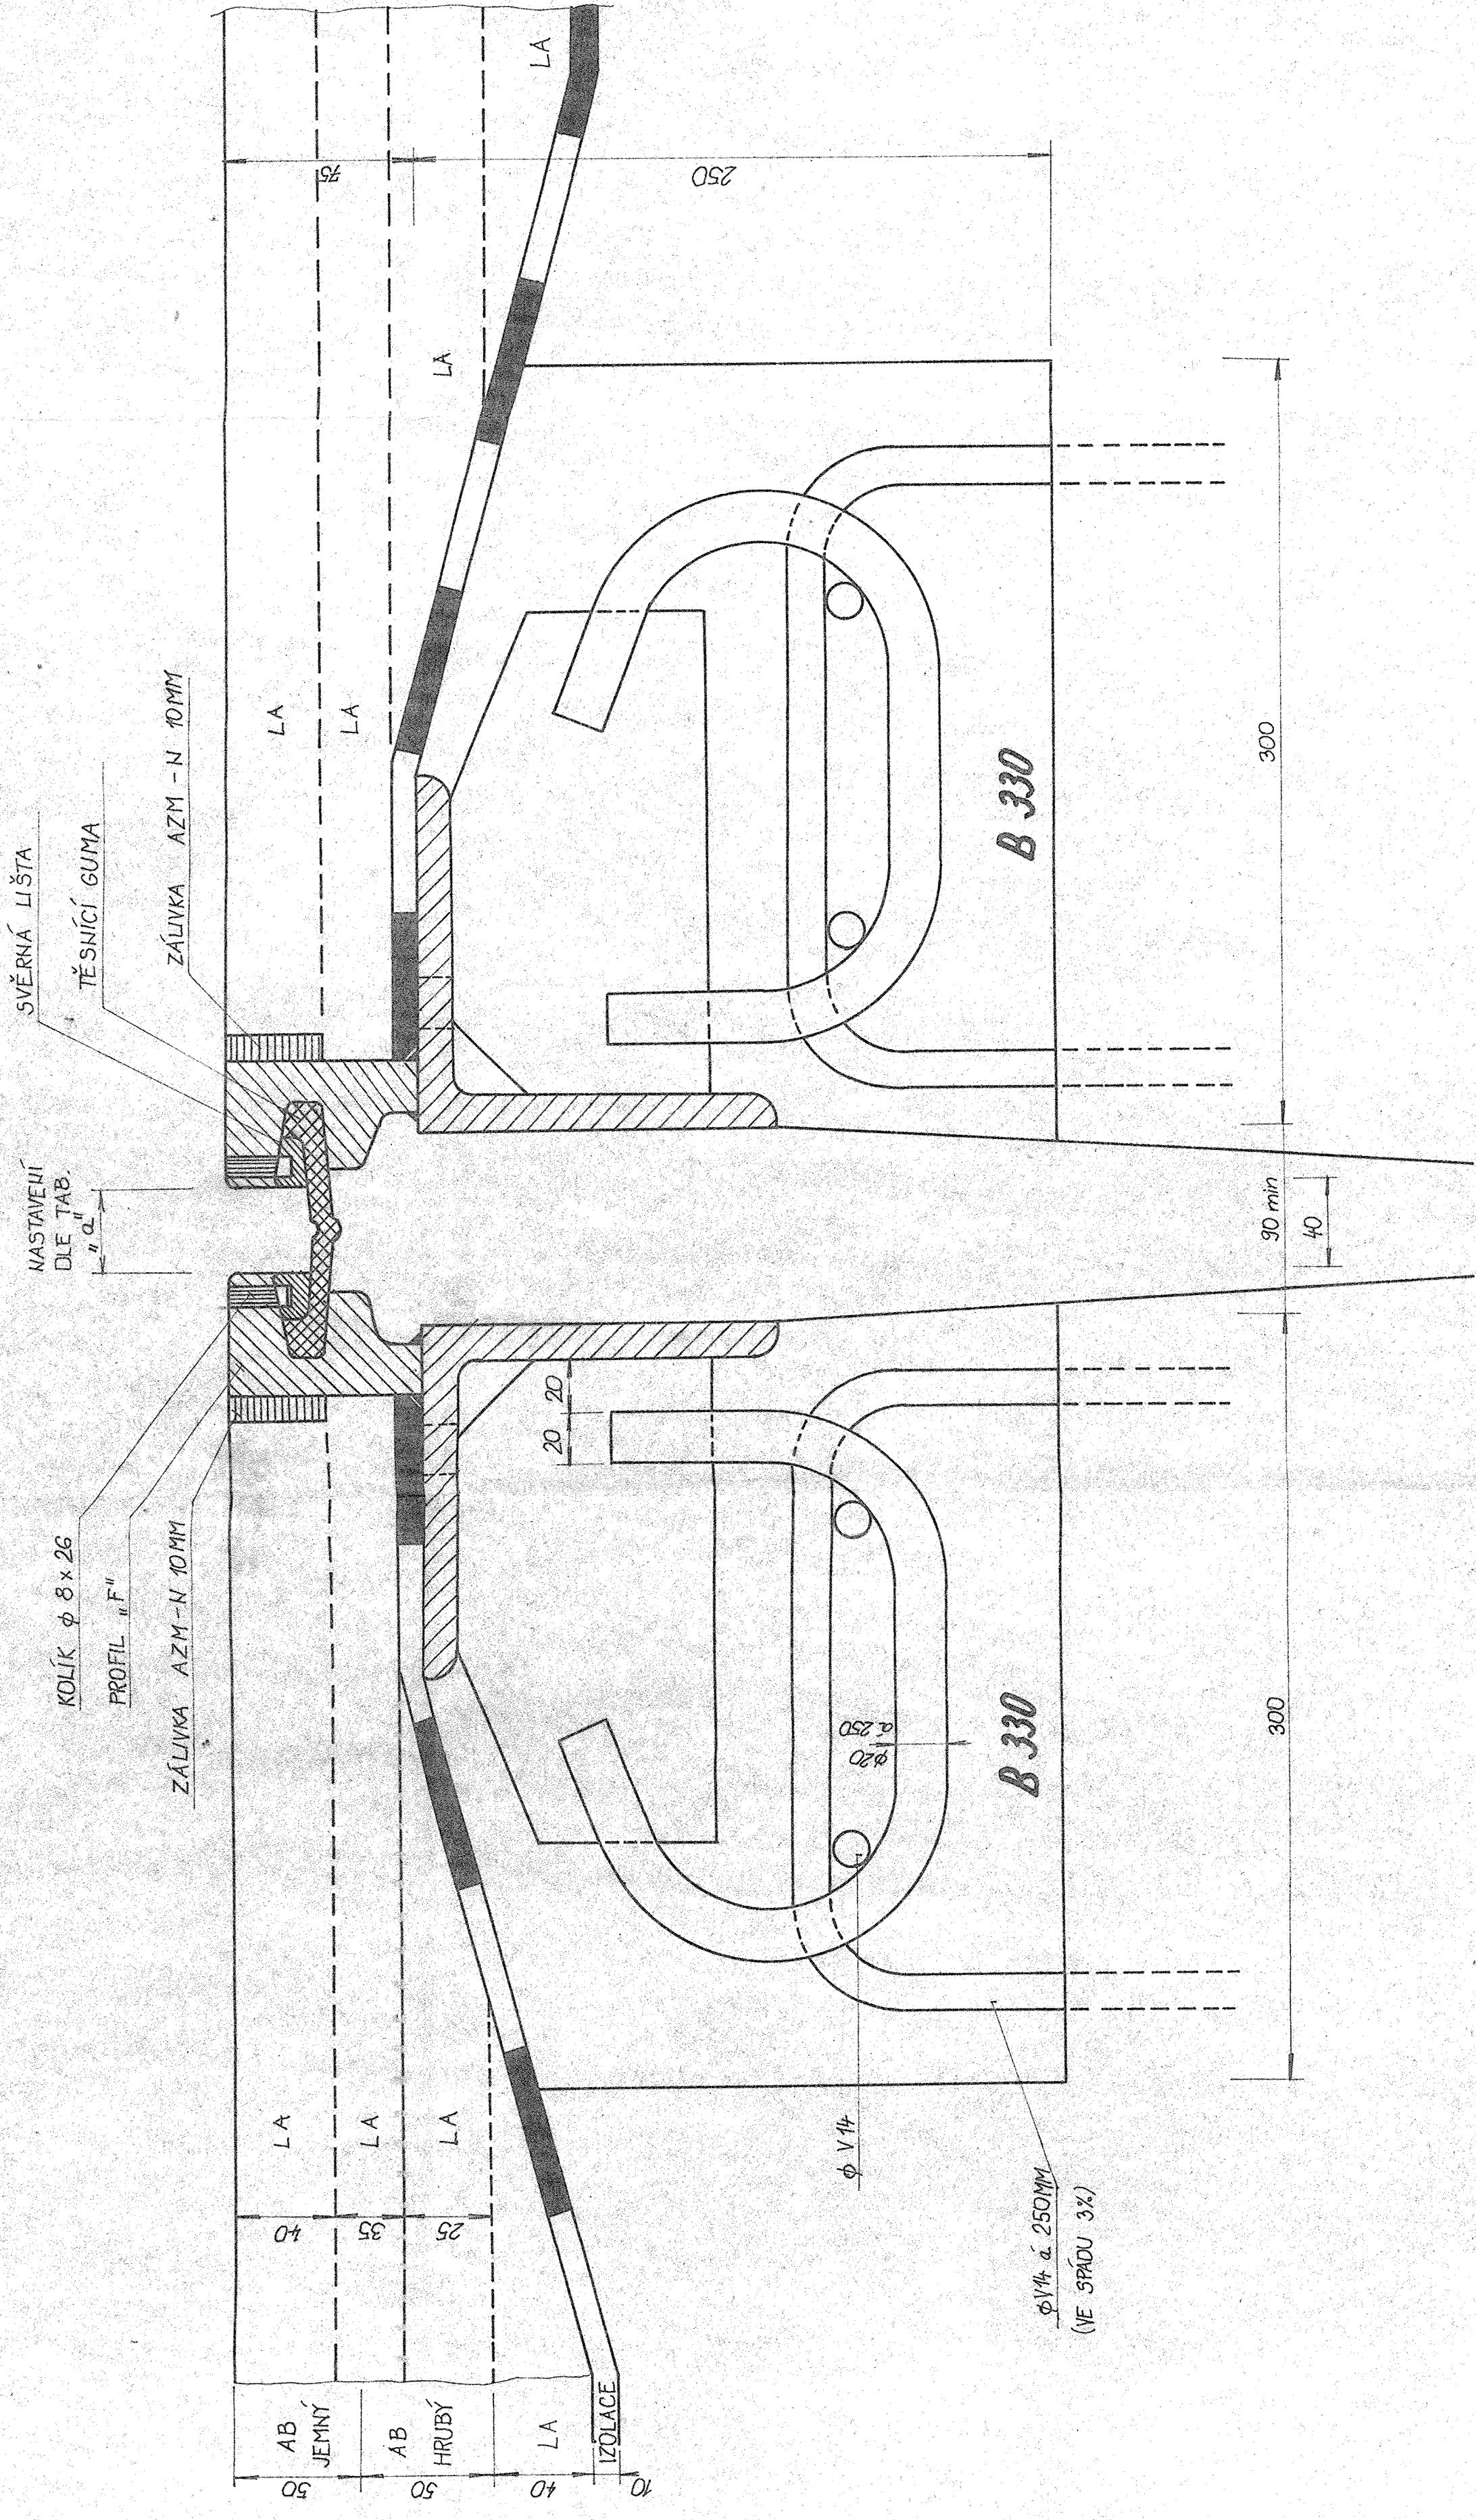

PODÉLNÝ ŘEZ D.Z. GHH 3W 80J MĚŘ. 1:20

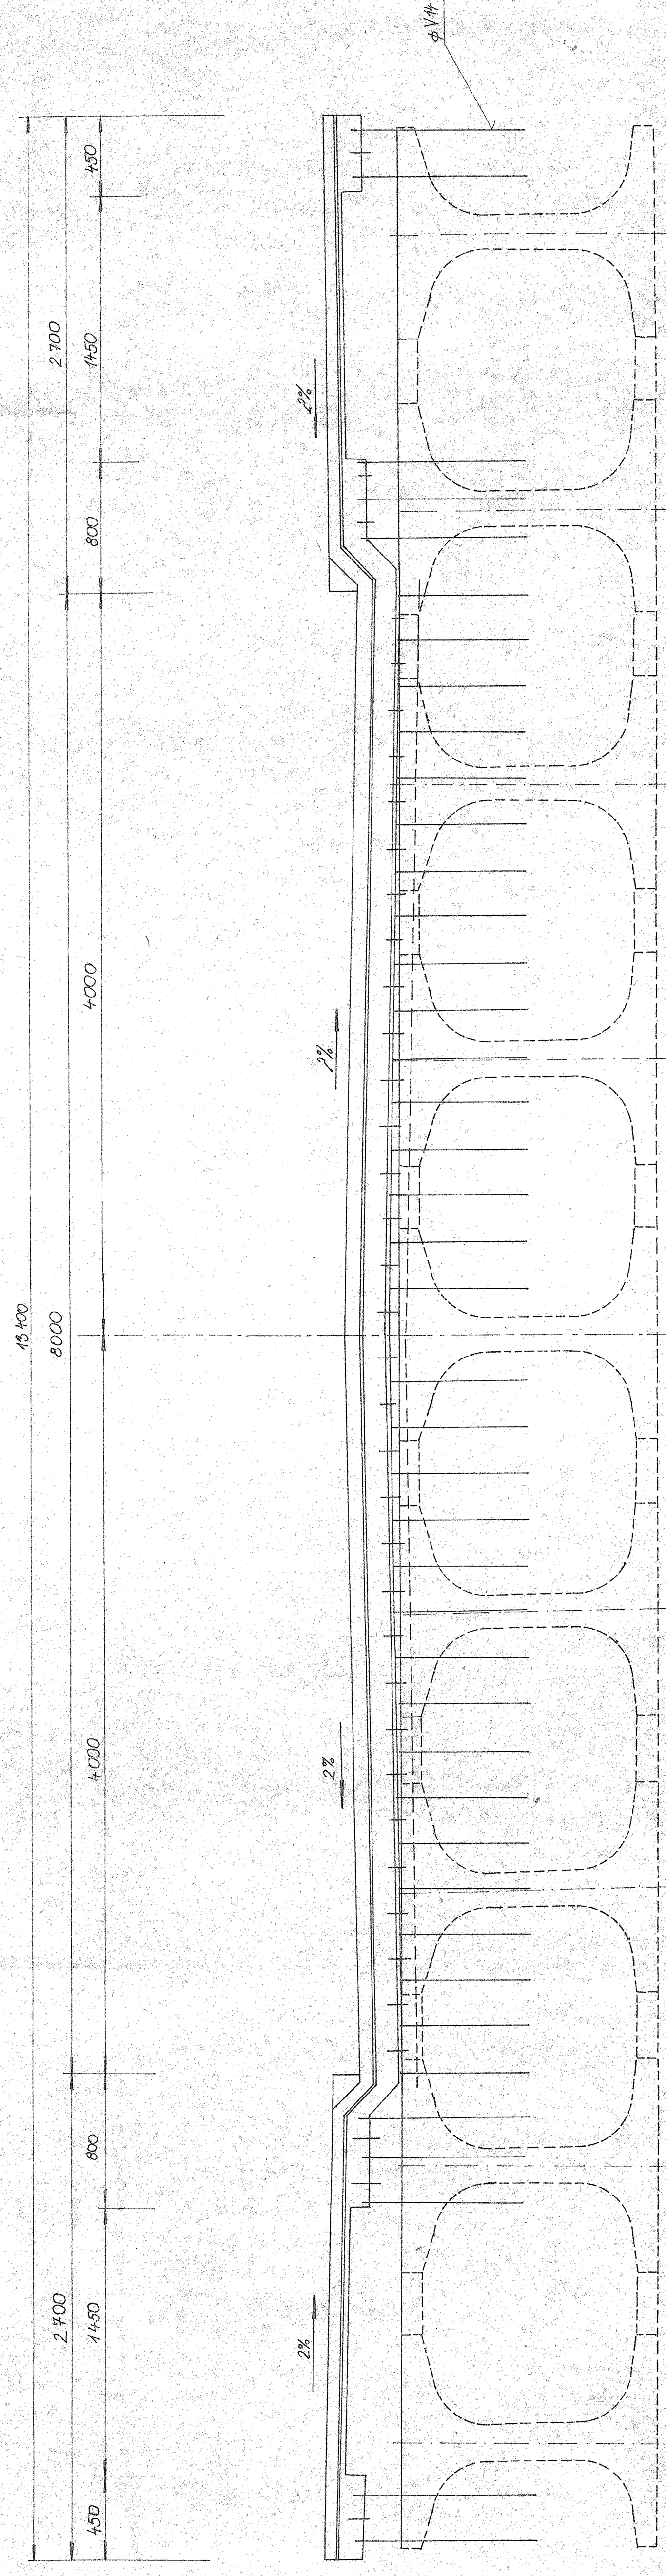

PUDORYS

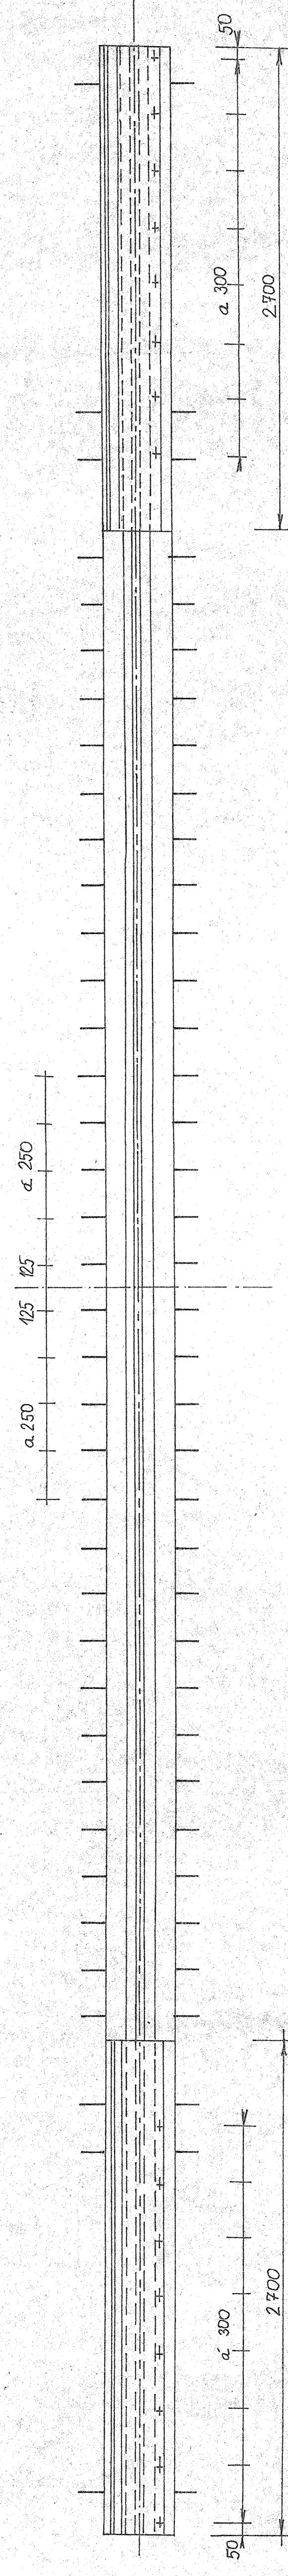

TABULNA NASTAVENI D.Z.

WISN. UNIT.	"	"
+ 10	564	
+ 10	40	
+ 0	43.6	
- 10	714	
- 10	818	
- 00	544	

WACHS	Wasser	" a "
+ 20	54,8	
+ 10	40	
+ 0	44,1	
- 10	54,4	
- 20	86,6	
- 30	69,8	

[illegible]